

Legend

①


1 tether

BB-1

4

4 port evolv

DOT CO

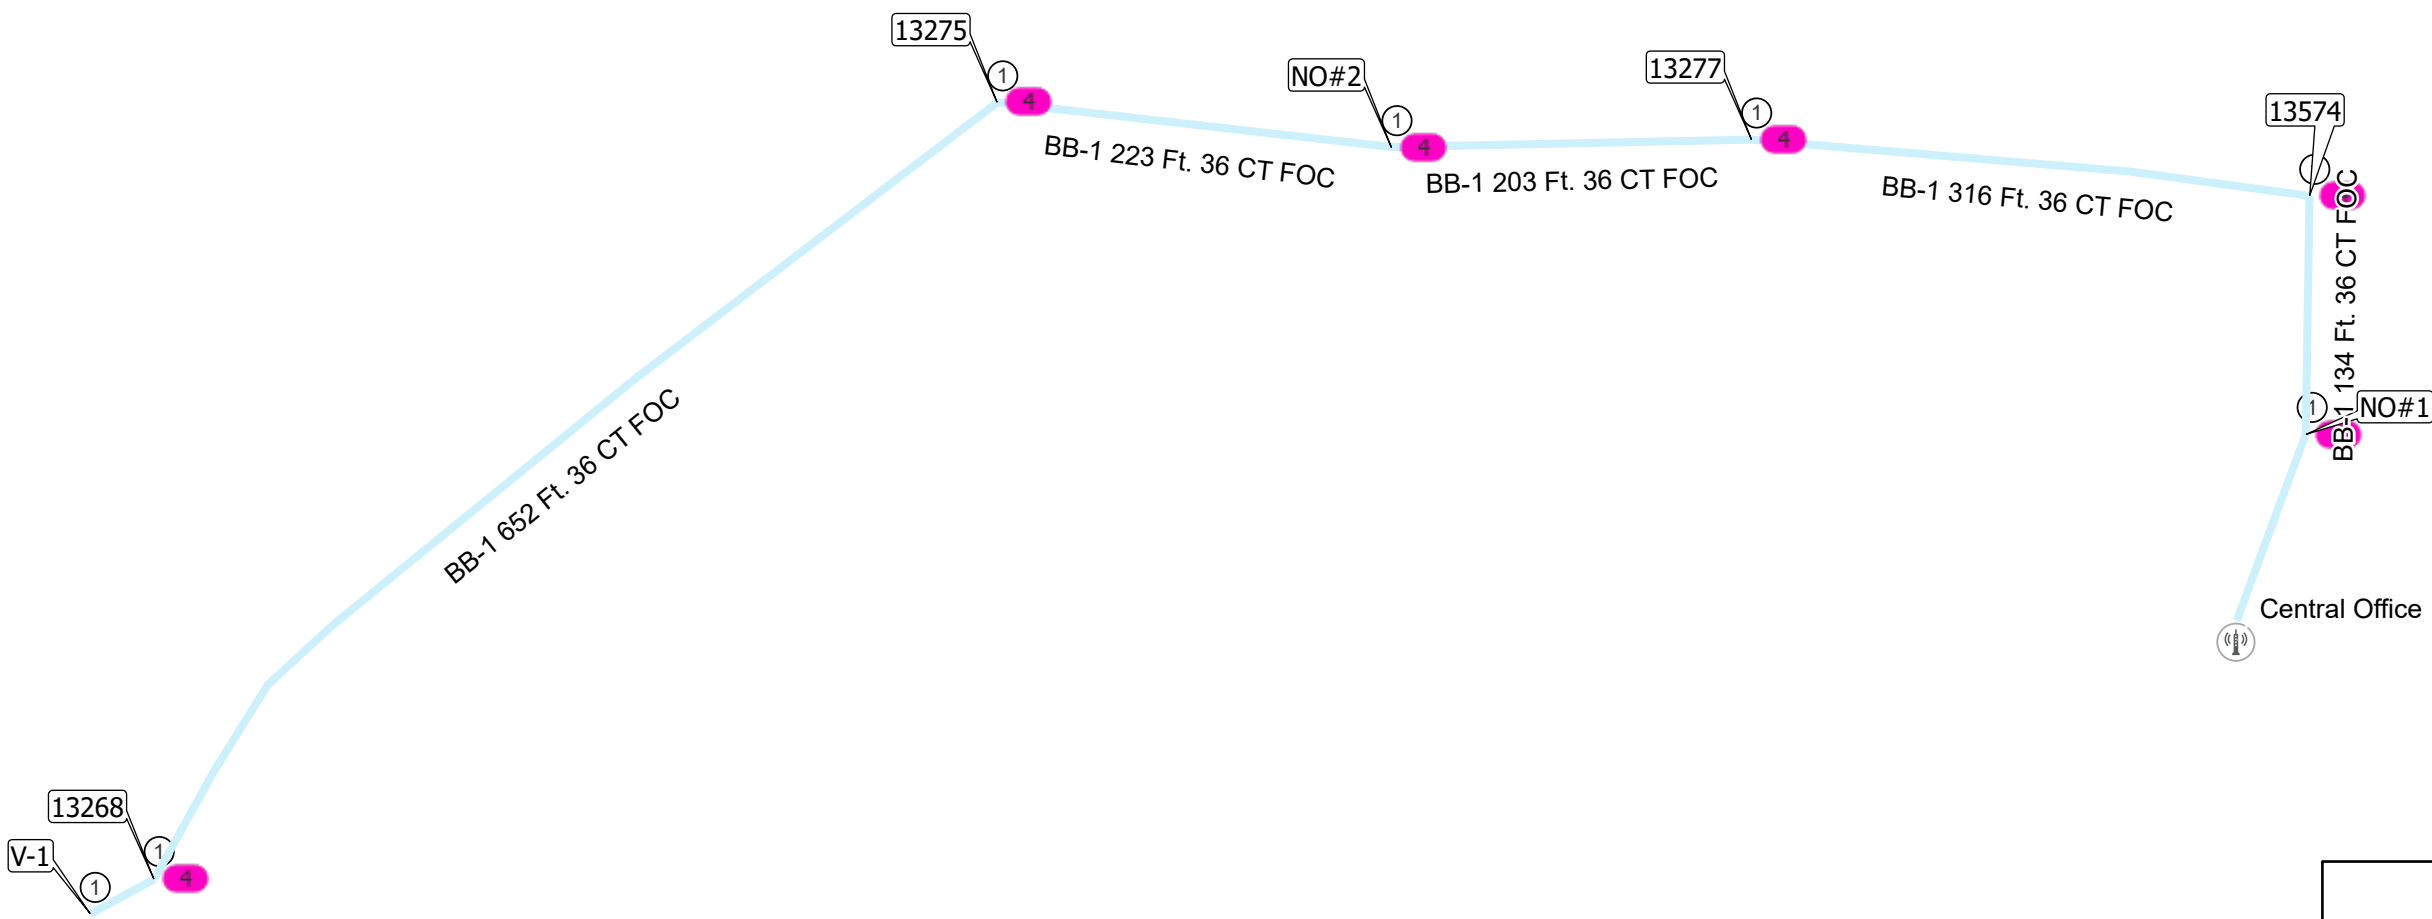


Tether_or_splice	SPName	Associated_FI	Fiber_Name	AssignedStrands	Avail_Strands	Used_Strands	CO
1 tether	NO#1	BB-1	BB-1	33-36	1-32	33-36	33-36
1 tether	13574	BB-1	BB-1	29-32	1-28	29-36	29-32
1 tether	13277	BB-1	BB-1	25-28	1-24	25-36	25-28
1 tether	NO#2	BB-1	BB-1	21-24	1-20	21-36	21-24
1 tether	13275	BB-1	BB-1	17-20	1-16	17-36	17-20
1 tether	13268	BB-1	BB-1	13-16	1-12	13-36	13-16
1 tether	V-1	BB-1	BB-1	1-12	0	1-36	1-12



3-Apr-2025 REV 02

REVISIONS					
REV. NO	DATE	DESCRIPTION	BY	CHK	APR
1	3/19/25	95% Draft for Review	MK	JJ	KM
2	4/4/25	Issue For Construction	MK	JJ	KM
-	-	-	-	-	-
-	-	-	-	-	-

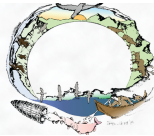

Tanana
Chiefs
Conference

This document contains Client & SGV International LLC confidential information which is protected by laws of confidentiality. Taking of any action related to the contents of this document, without permission or ownership, is strictly prohibited.



PROJECT NO. TCC-00001A	
SGV DOC NO. TCC00011_TC_DL_CABL_EIC_25CM0582	
Created By	MARKUS KOFOID
Drawn By	MARKUS KOFOID
Checked By	JEREMY JOHNSON
Approved By	KEITH MERRICK

REV. NO
2
SIZE 11 x 17

FTTX_TCC_DOT

DOT LAKE
SPLICE DIAGRAM

-

SD:1 of 1