


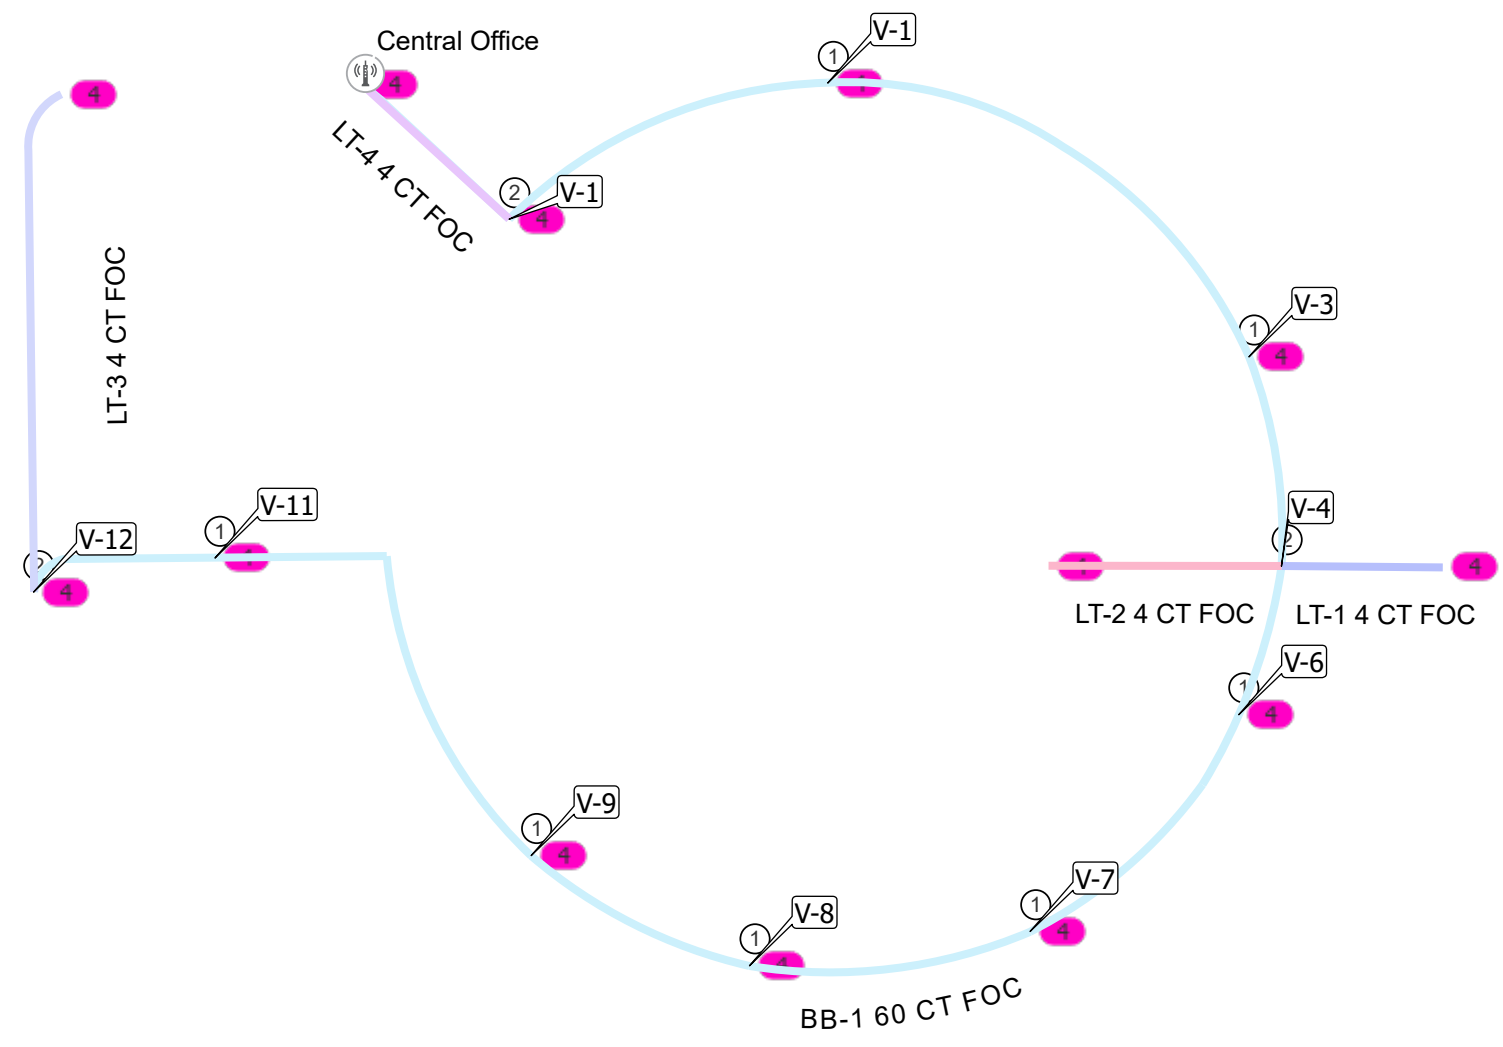

Legend

①

1 tether

②

2 tether

4

4 port evolv

BB-1

LT-1

LT-2

LT-3

LT-4


EAA CO

Tether_or_splice	Associated_FI	Fiber_Name	AssignedStrands	Avail_Strands	Used_Strands	CO
1 tether	BB-1	BB-1	49-52	1-48	49-60	49-52
1 tether	BB-1	BB-1	45-48	1-44	45-60	45-48
1 tether	BB-1	BB-1	33-36	1-32	33-60	33-36
1 tether	BB-1	BB-1	29-32	1-28	29-60	29-32
1 tether	BB-1	BB-1	25-28	1-24	25-60	25-28
1 tether	BB-1	BB-1	21-24	1-20	21-60	21-24
1 tether	BB-1	BB-1	17-20	1-16	17-60	17-20
2 tether	BB-1	BB-1	9-16	1-8	9-60	9-16
2 tether	BB-1	BB-1	37-44	1-36	37-60	37-44
2 tether	BB-1	BB-1	53-60	1-52	53-60	53-60



3-Apr-2025 REV 02

REVISIONS					
REV. NO	DATE	DESCRIPTION	BY	CHK	APR
1	3/25/25	95% Draft for Review	MK	JJ	KM
2	4/4/25	Issue For Construction	MK	JJ	KM
-	-	-	-	-	-
-	-	-	-	-	-

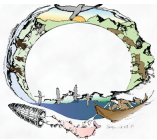

Tanana
Chiefs
Conference

This document contains Client & SGV International LLC confidential information which is protected by laws of confidentiality. Taking of any action related to the contents of this document, without permission or ownership, is strictly prohibited.



REV. NO	
2	SIZE 11 x 17
PROJECT NO. TCC-00001B	
SGV DOC NO. TCC00011_TC_EV_CABL_EIC_25CM0579	
Created By	MARKUS KOFOID
DATE	4/1/25
Drawn By	MARKUS KOFOID
DATE	4/1/25
Checked By	JEREMY JOHNSON
DATE	4/2/25
Approved By	KEITH MERRICK
DATE	4/3/25

FTTX_TCC_EAA

EAGLE VILLAGE
SPLICE DIAGRAM

-

SP:1 of 1